


**GROUND FLOOR PLAN FOR
BABAR AKALI MEMORIAL
KHALSA COLLEGE, GARHSHANKAR
KHASRA NO-80//26**

Total Area (6.6 acre) = 293760sft=27291.197sqm
 Ground Floor covered Area = 53849 sft = 5005.48 sqm
 First Floor covered Area = 35715 sft = 3319.85sqm
 Second Floor covered Area = 703 sft = 65.34 sqm
 Total Floor covered Area = 90267 sft = 8390.68 sqm

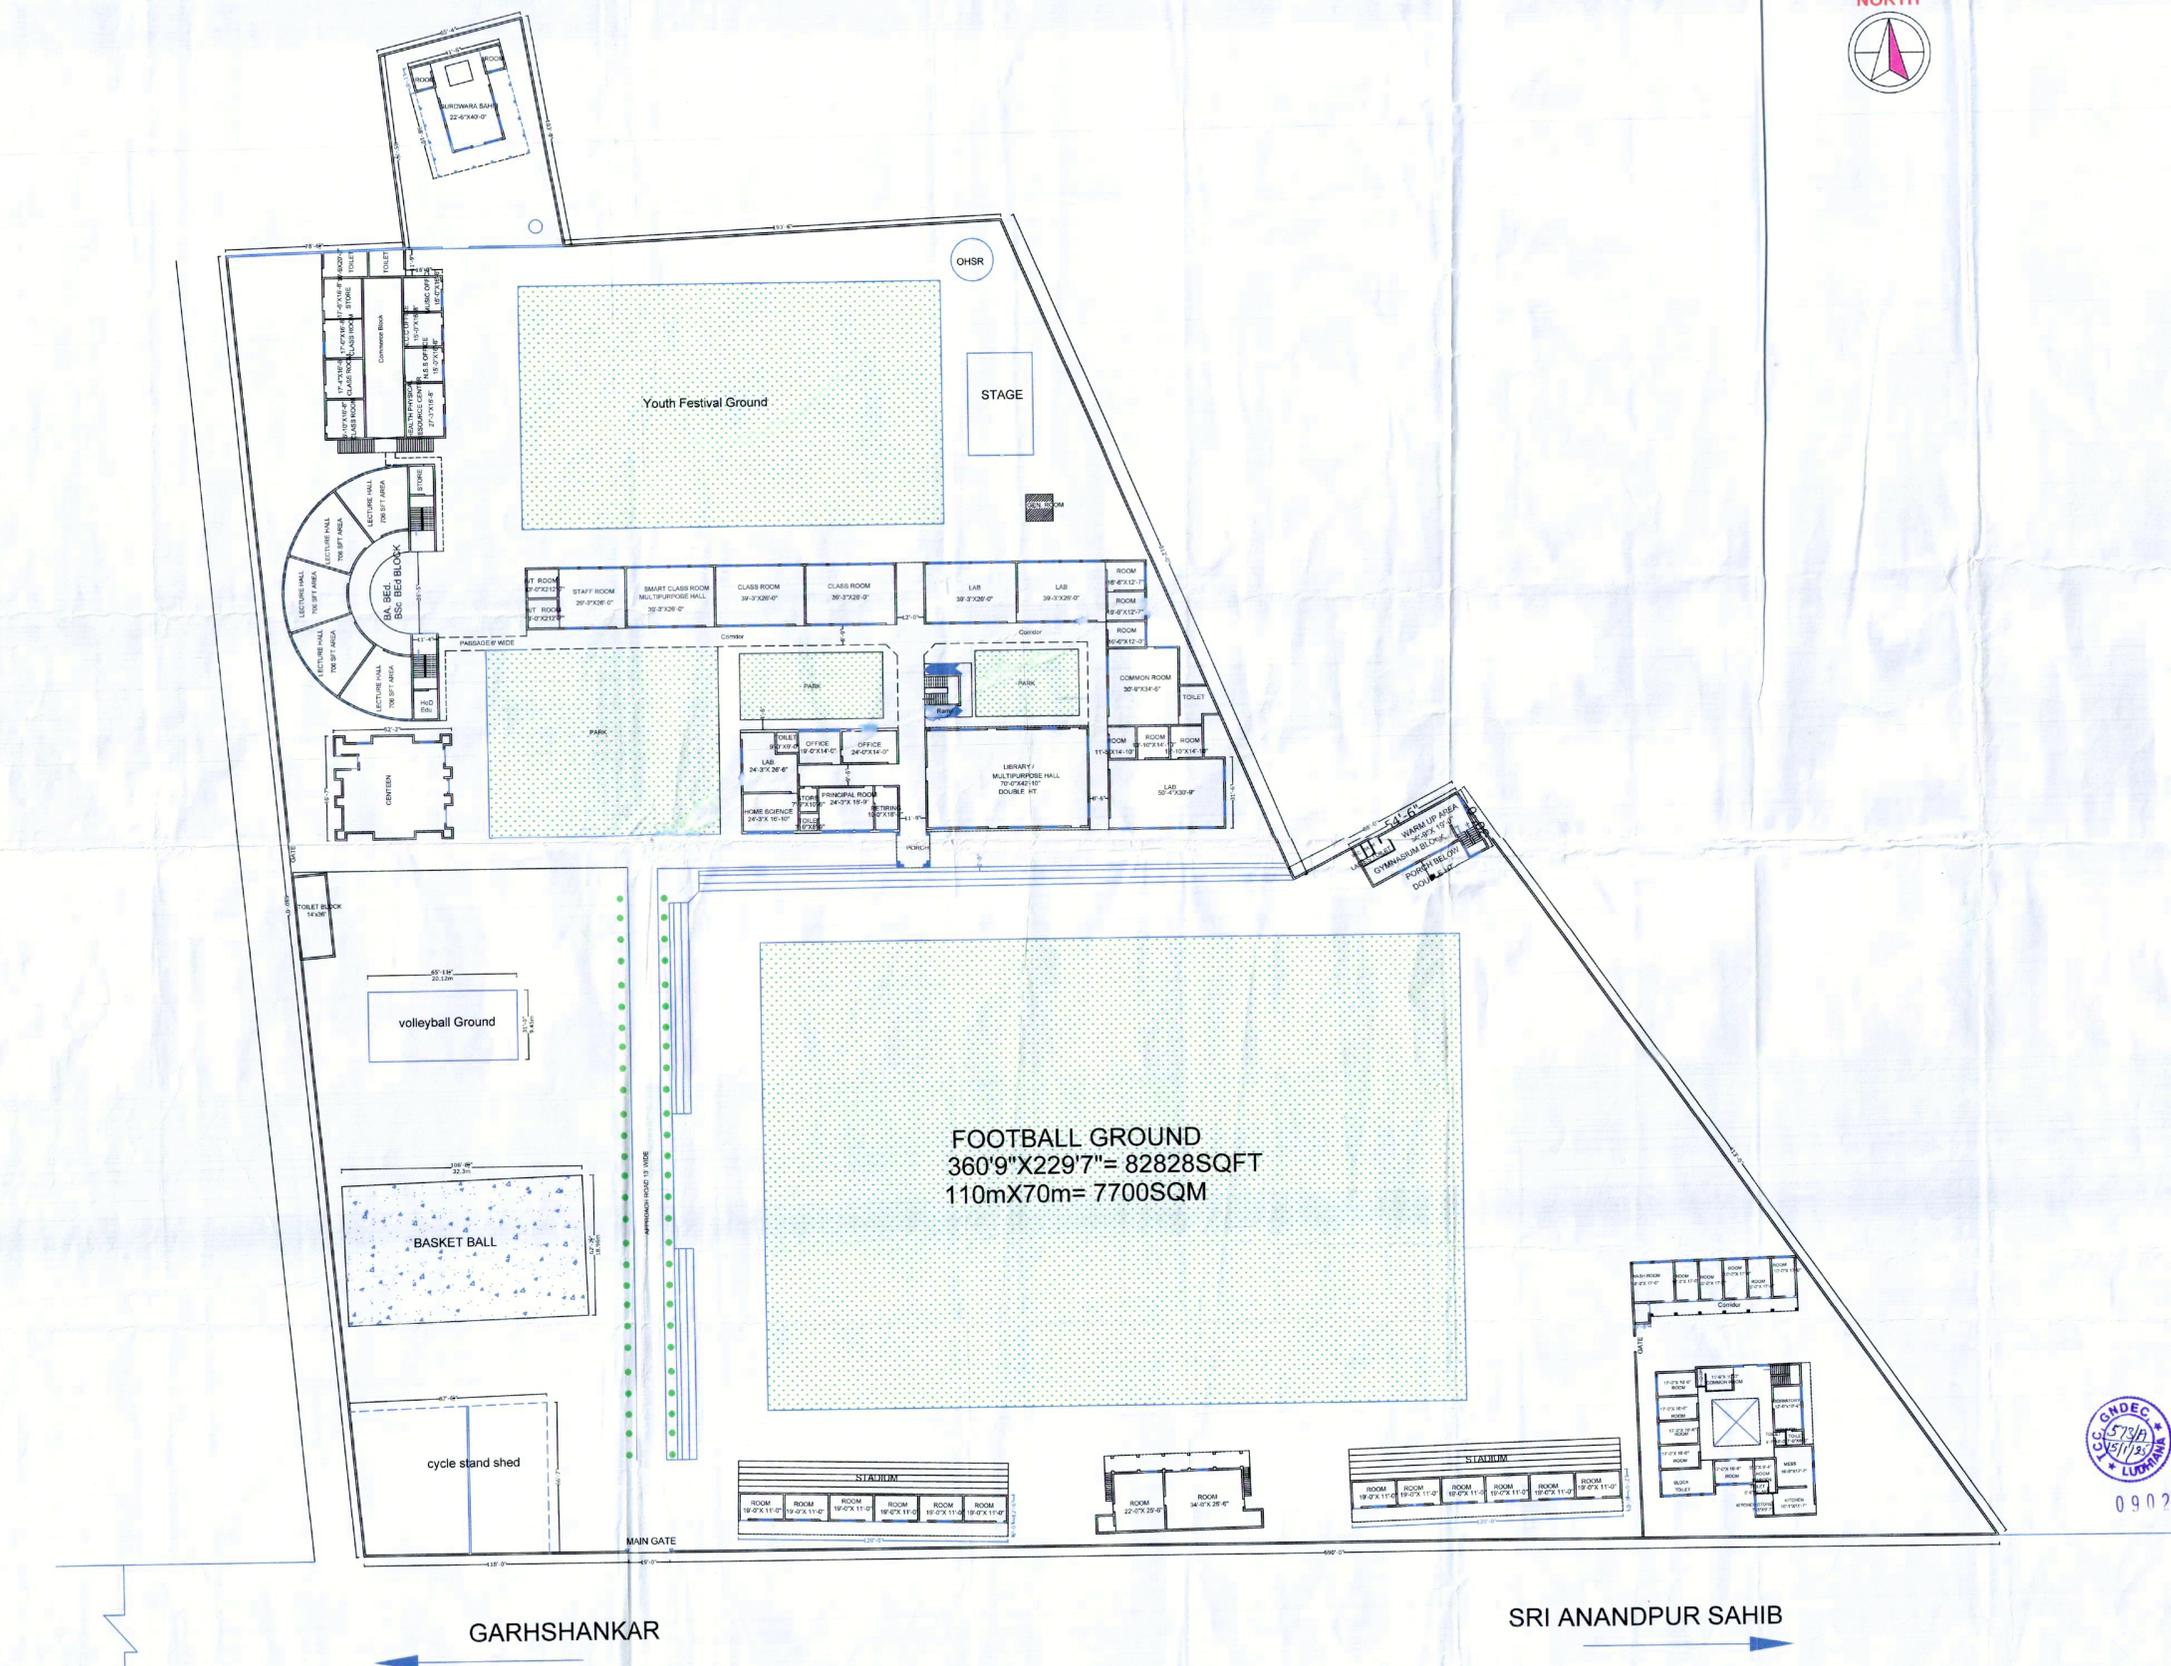

Owner- Babbar Akali Memorial Khalsa College
Garshankar.

Lay out Plan Ground Floor

TITLE:- SITE PLAN

Executive Officer
Municipal Council
Garshankar

As per the guidelines as noted during the visit at the campus

Dr. J.inder Singh
Chartered Engineer
(W.P. No. 71/2007)
Guru Nanak Dev Engg. College,
Ludhiana. (K19)

Sub Divisional Engineer
Civil, Sub-Division No. 1
P.W.D. (B & R) Br. Garshankar

DRAWN BY-

HARPREET SINGH
Municipal Councilor
W.No.-6, Garshankar
Sheet No-1


DRAWING NO.-PW/GS/CL-01
REVISION SUFFIX

Architect
GNDEC, Ludhiana.
SCALE- N.T.S.



090285

Principal
B.A.M. Khalsa College
Garshankar (Hoshiarpur)
Executive Officer
Municipal Council
Garshankar

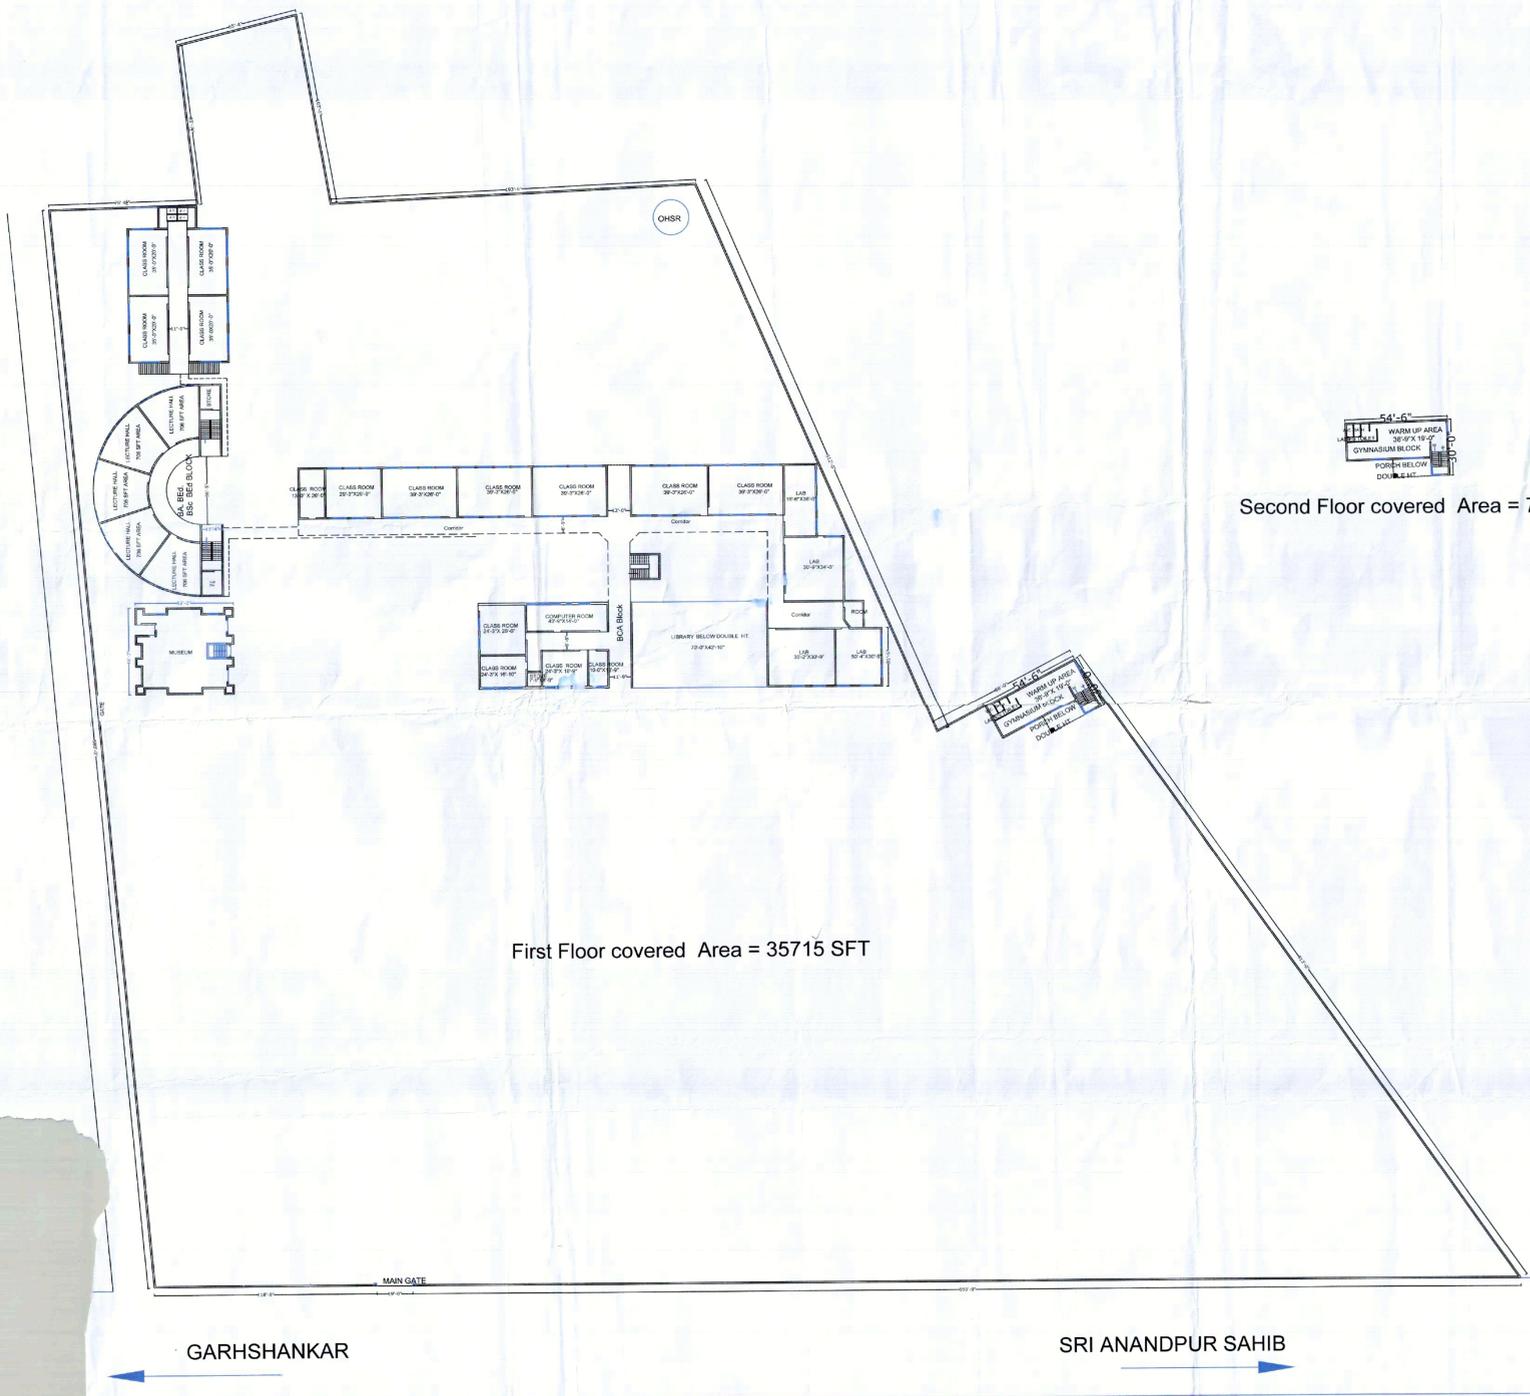

54'-6"
WARM UP AREA
30'-0" x 15'-0"
GYMNASIUM BLOCK
FORM BELOW
DOUBLE HEIGHT

Second Floor covered Area = 703 SFT

First Floor covered Area = 35715 SFT

**GROUND FLOOR PLAN FOR
BABAR AKALI MEMORIAL
KHALSA COLLEGE, GARHSHANKAR
KHASRA NO-80//26**

Total Area (6.6 acre) = 293760sft=27291.197sqm
Ground Floor covered Area = 53849 sft = 5005.48 sqm
First Floor covered Area = 35715 sft = 3319.85sqm
Second Floor covered Area = 703 sft = 65.34 sqm
Total Floor covered Area = 90267 sft = 8390.68 sqm

Owner- Babbar Akali Memorial Khalsa College
Garshankar.

Lay out Plan First Floor & Second floor

TITLE:- SITE PLAN

Executive Officer
Municipal Council
Garshankar

NOTES:-
As build building at the campus
Dr. Harinder Singh
Chartered Engineer
No. 154715-01
Sub Divisional Engineer
Construction Sub Division No. 1
P.W.D. (B & R) Br. Garshankar

REV. North Bank Top Engg. College, Ludhiana. (K19)

DRAWN BY: HARPREET SINGH
Municipal Council
W.No.-5, Garshankar
Sheet No-2

DRAWING NO-PB/SKCL-02
REVISION SUFFIX

ANDEC, Ludhiana.

SCALE- N.T.S.



090285

Principal
B.A.M. Khalsa College
Garshankar (Hoshiarpur)